




Scala 1 : 50

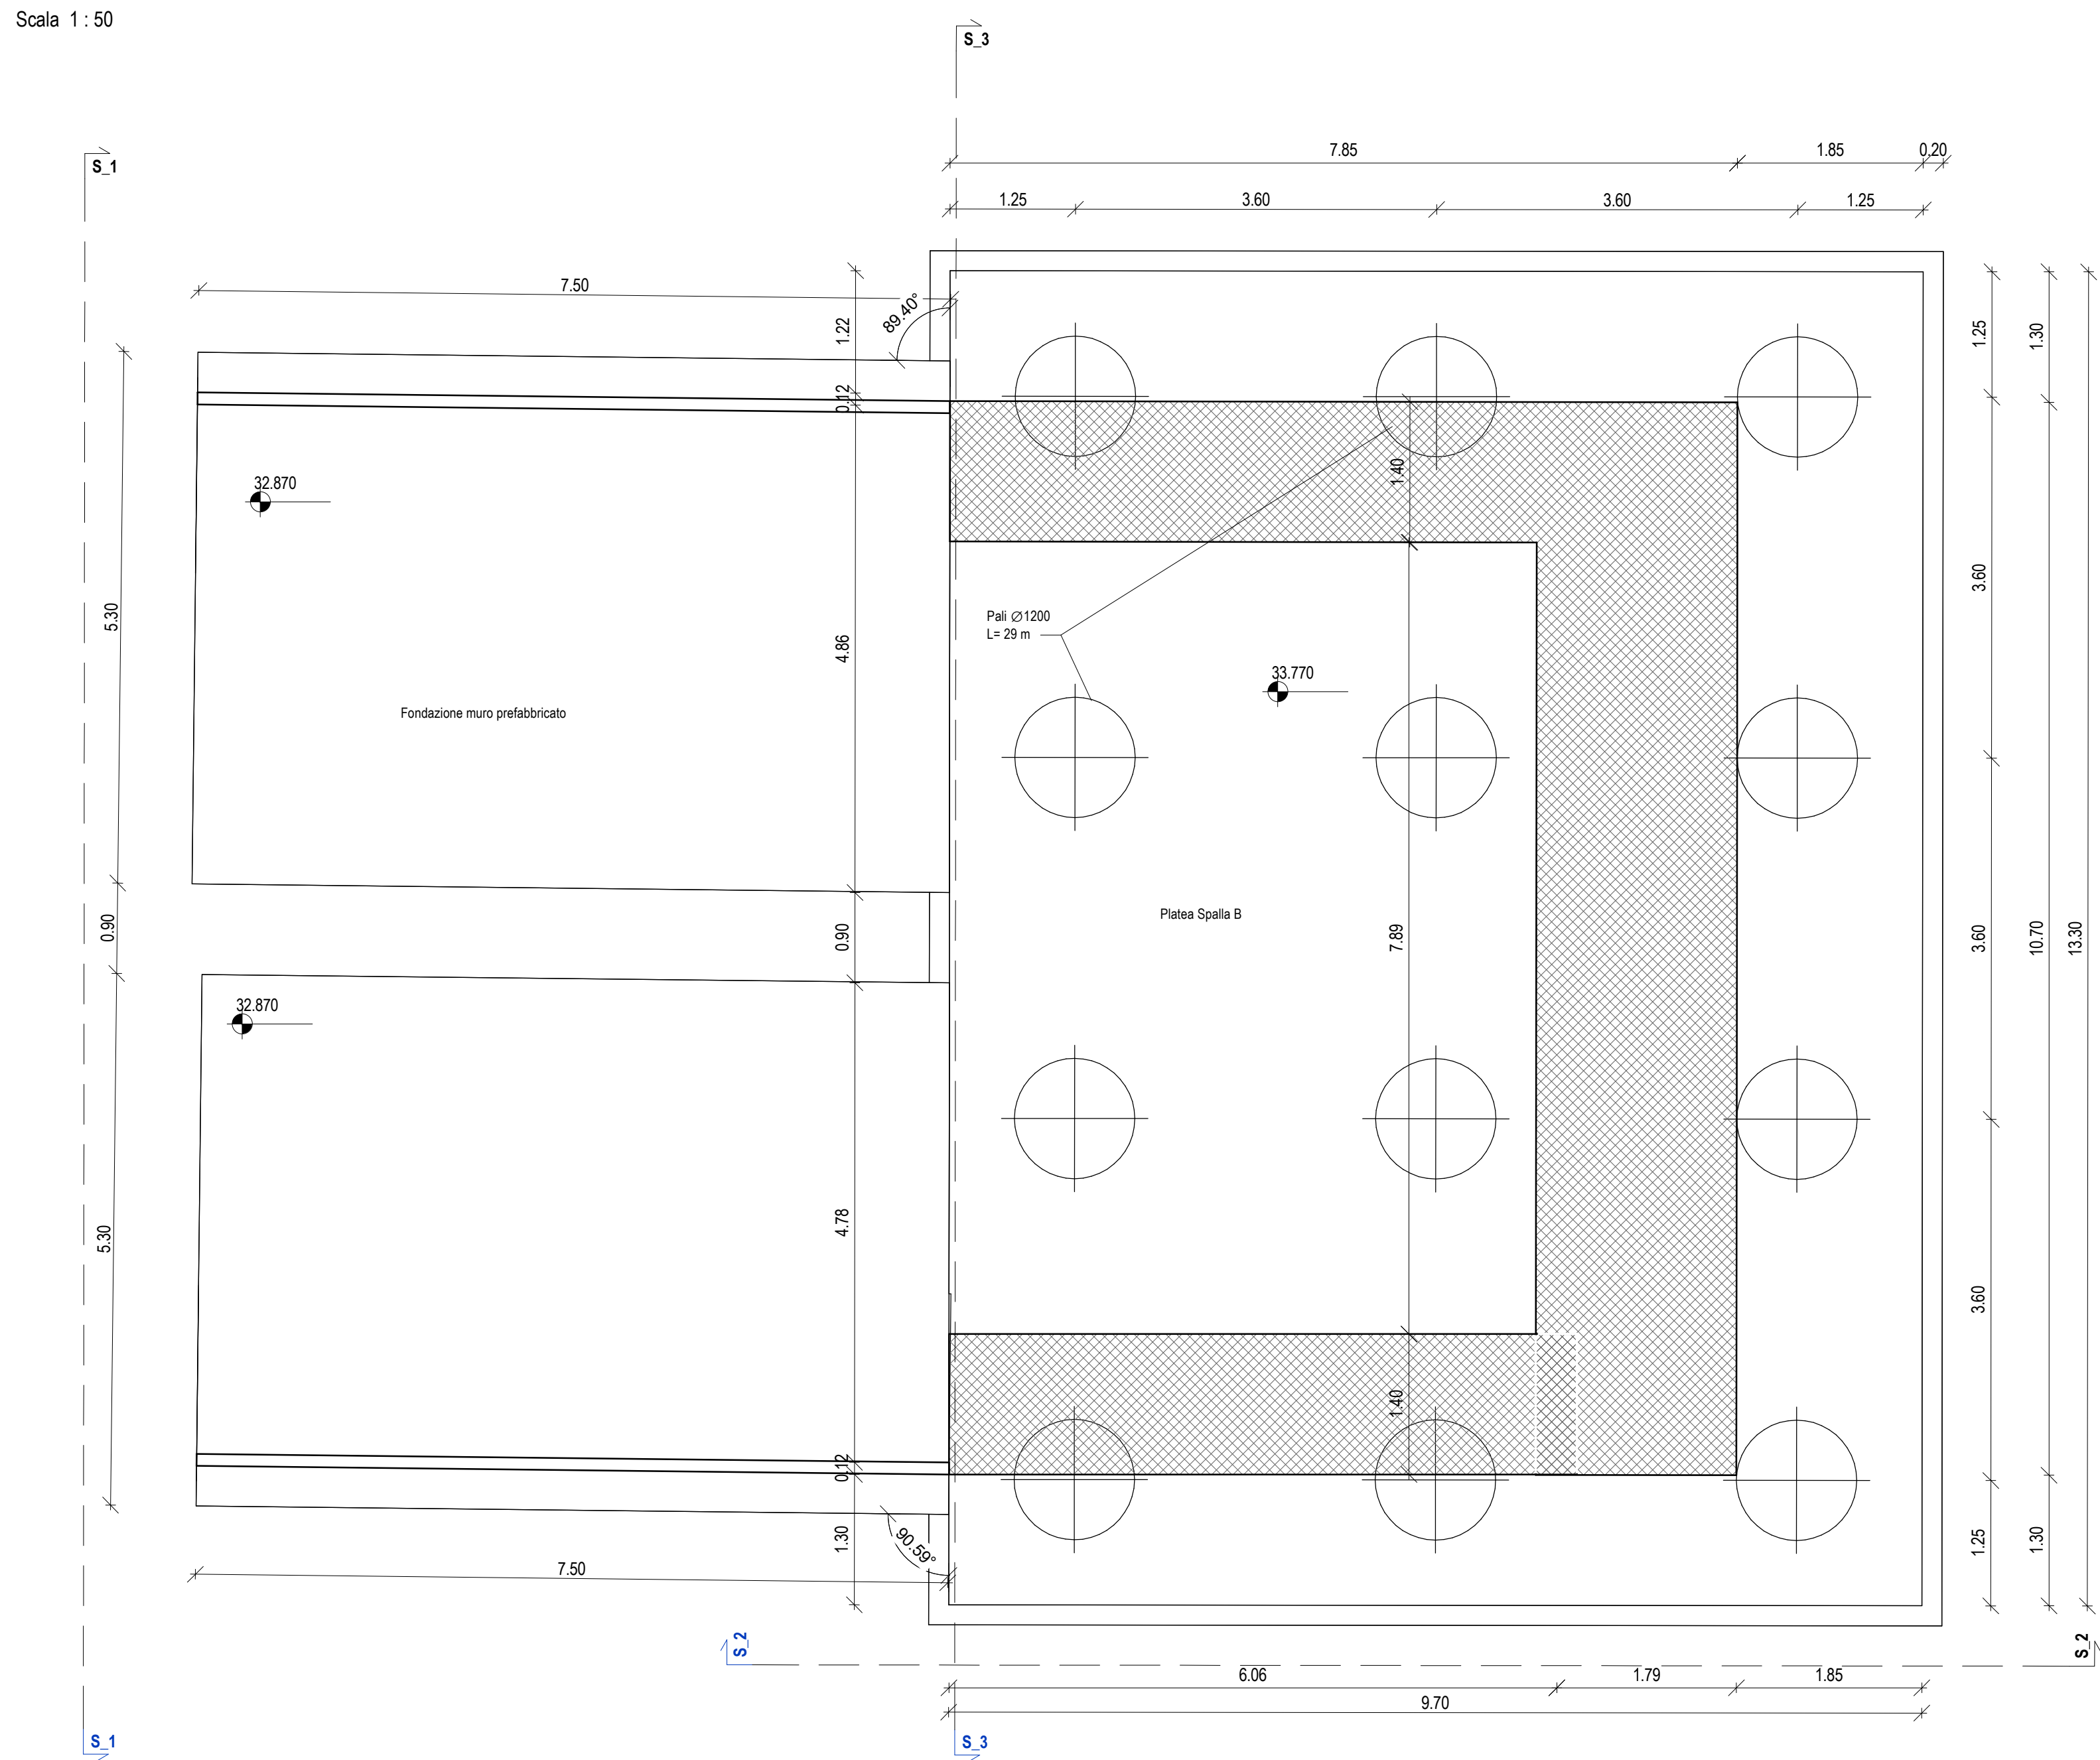


Scala 1 : 50

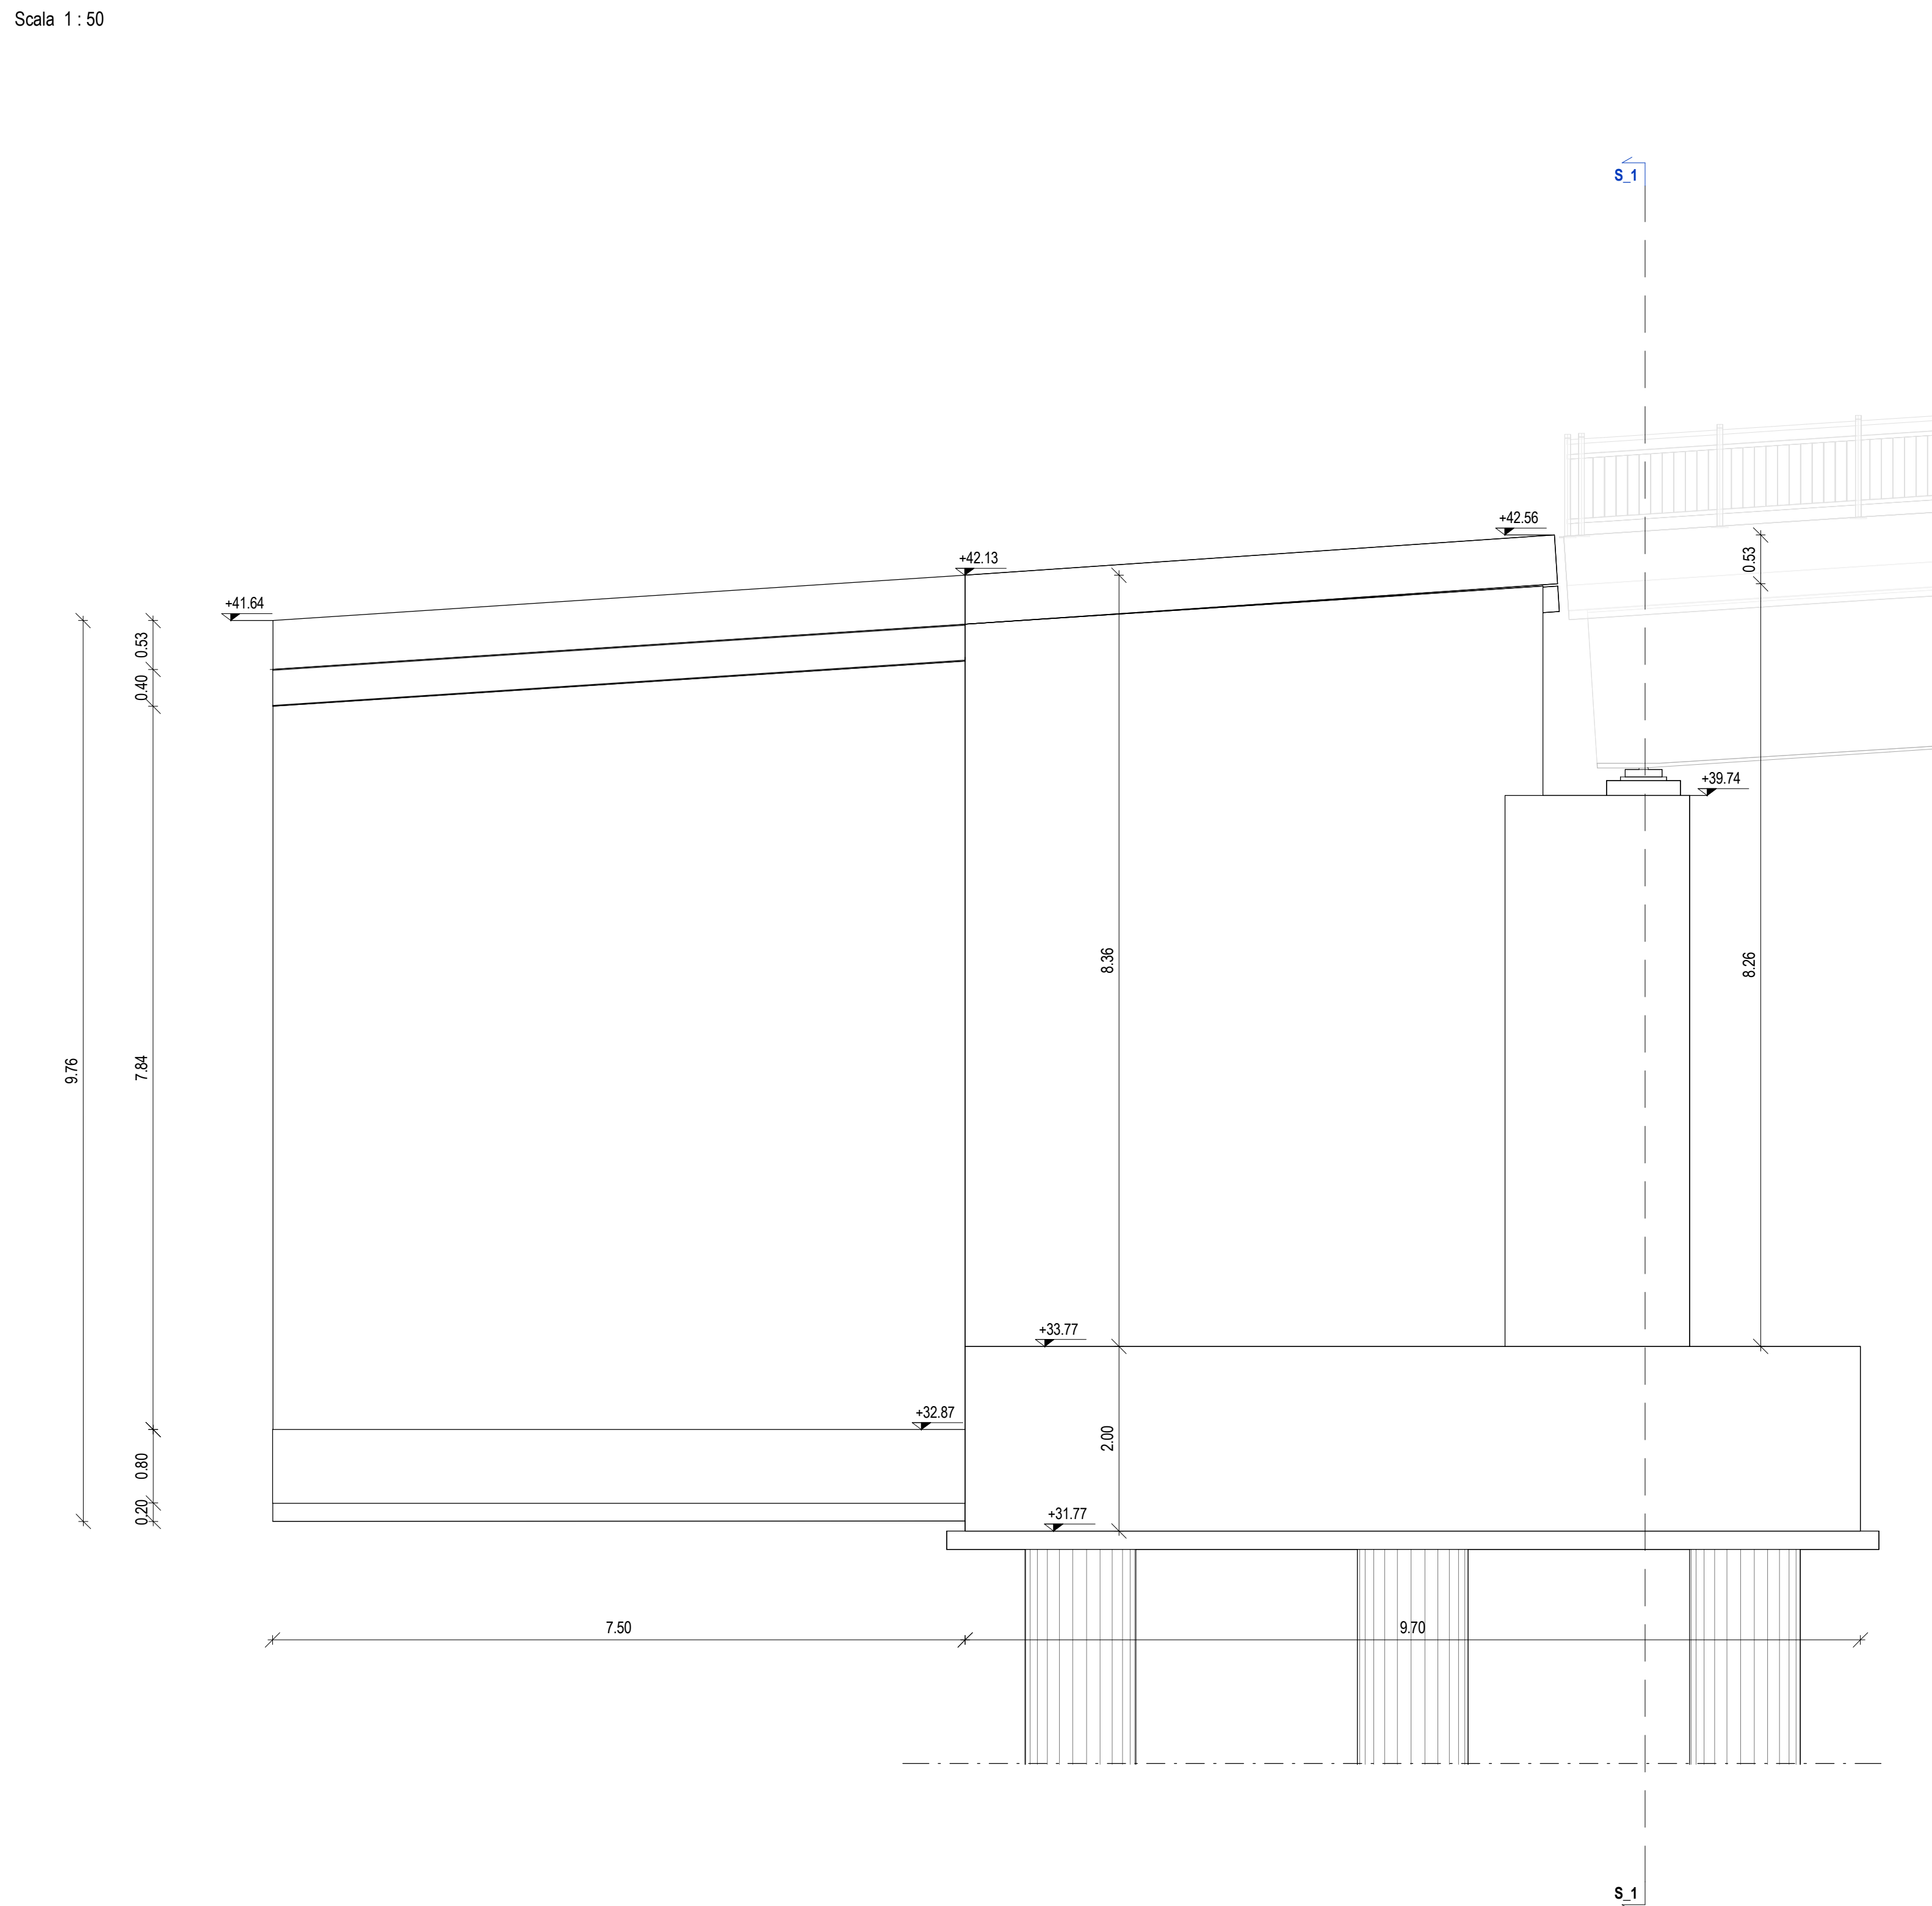


Scala 1 : 50

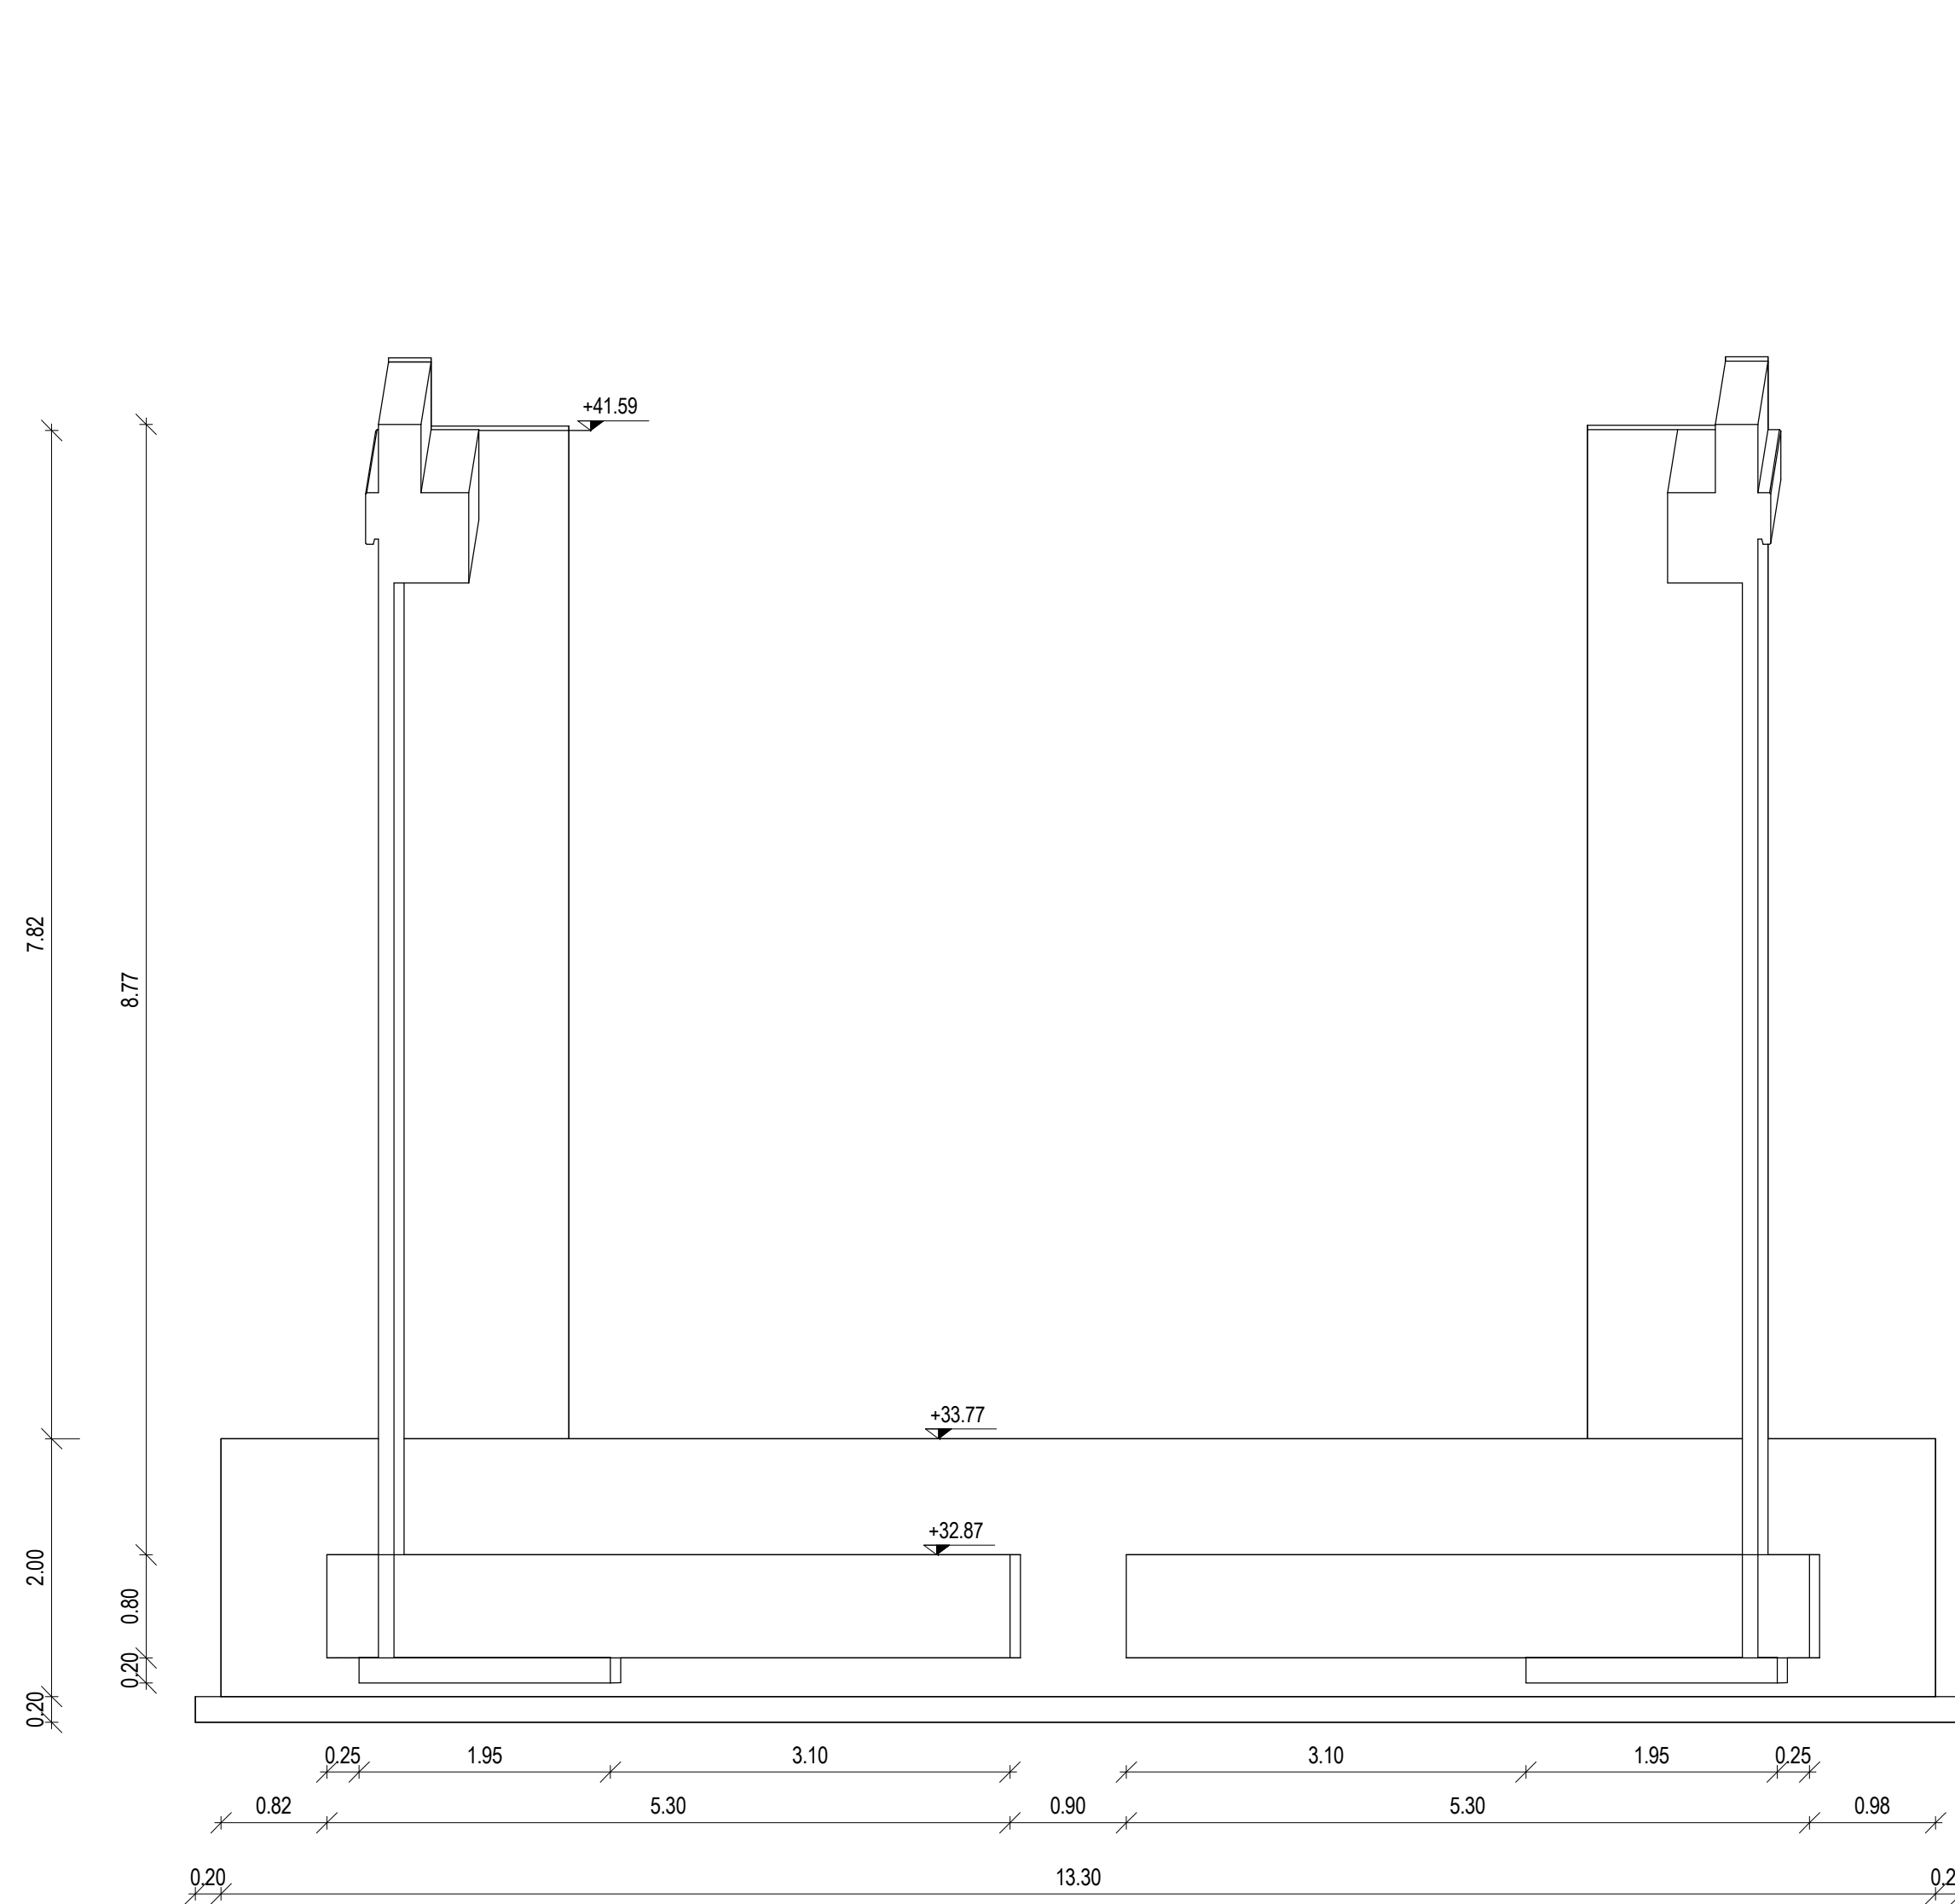

Scala 1 : 50

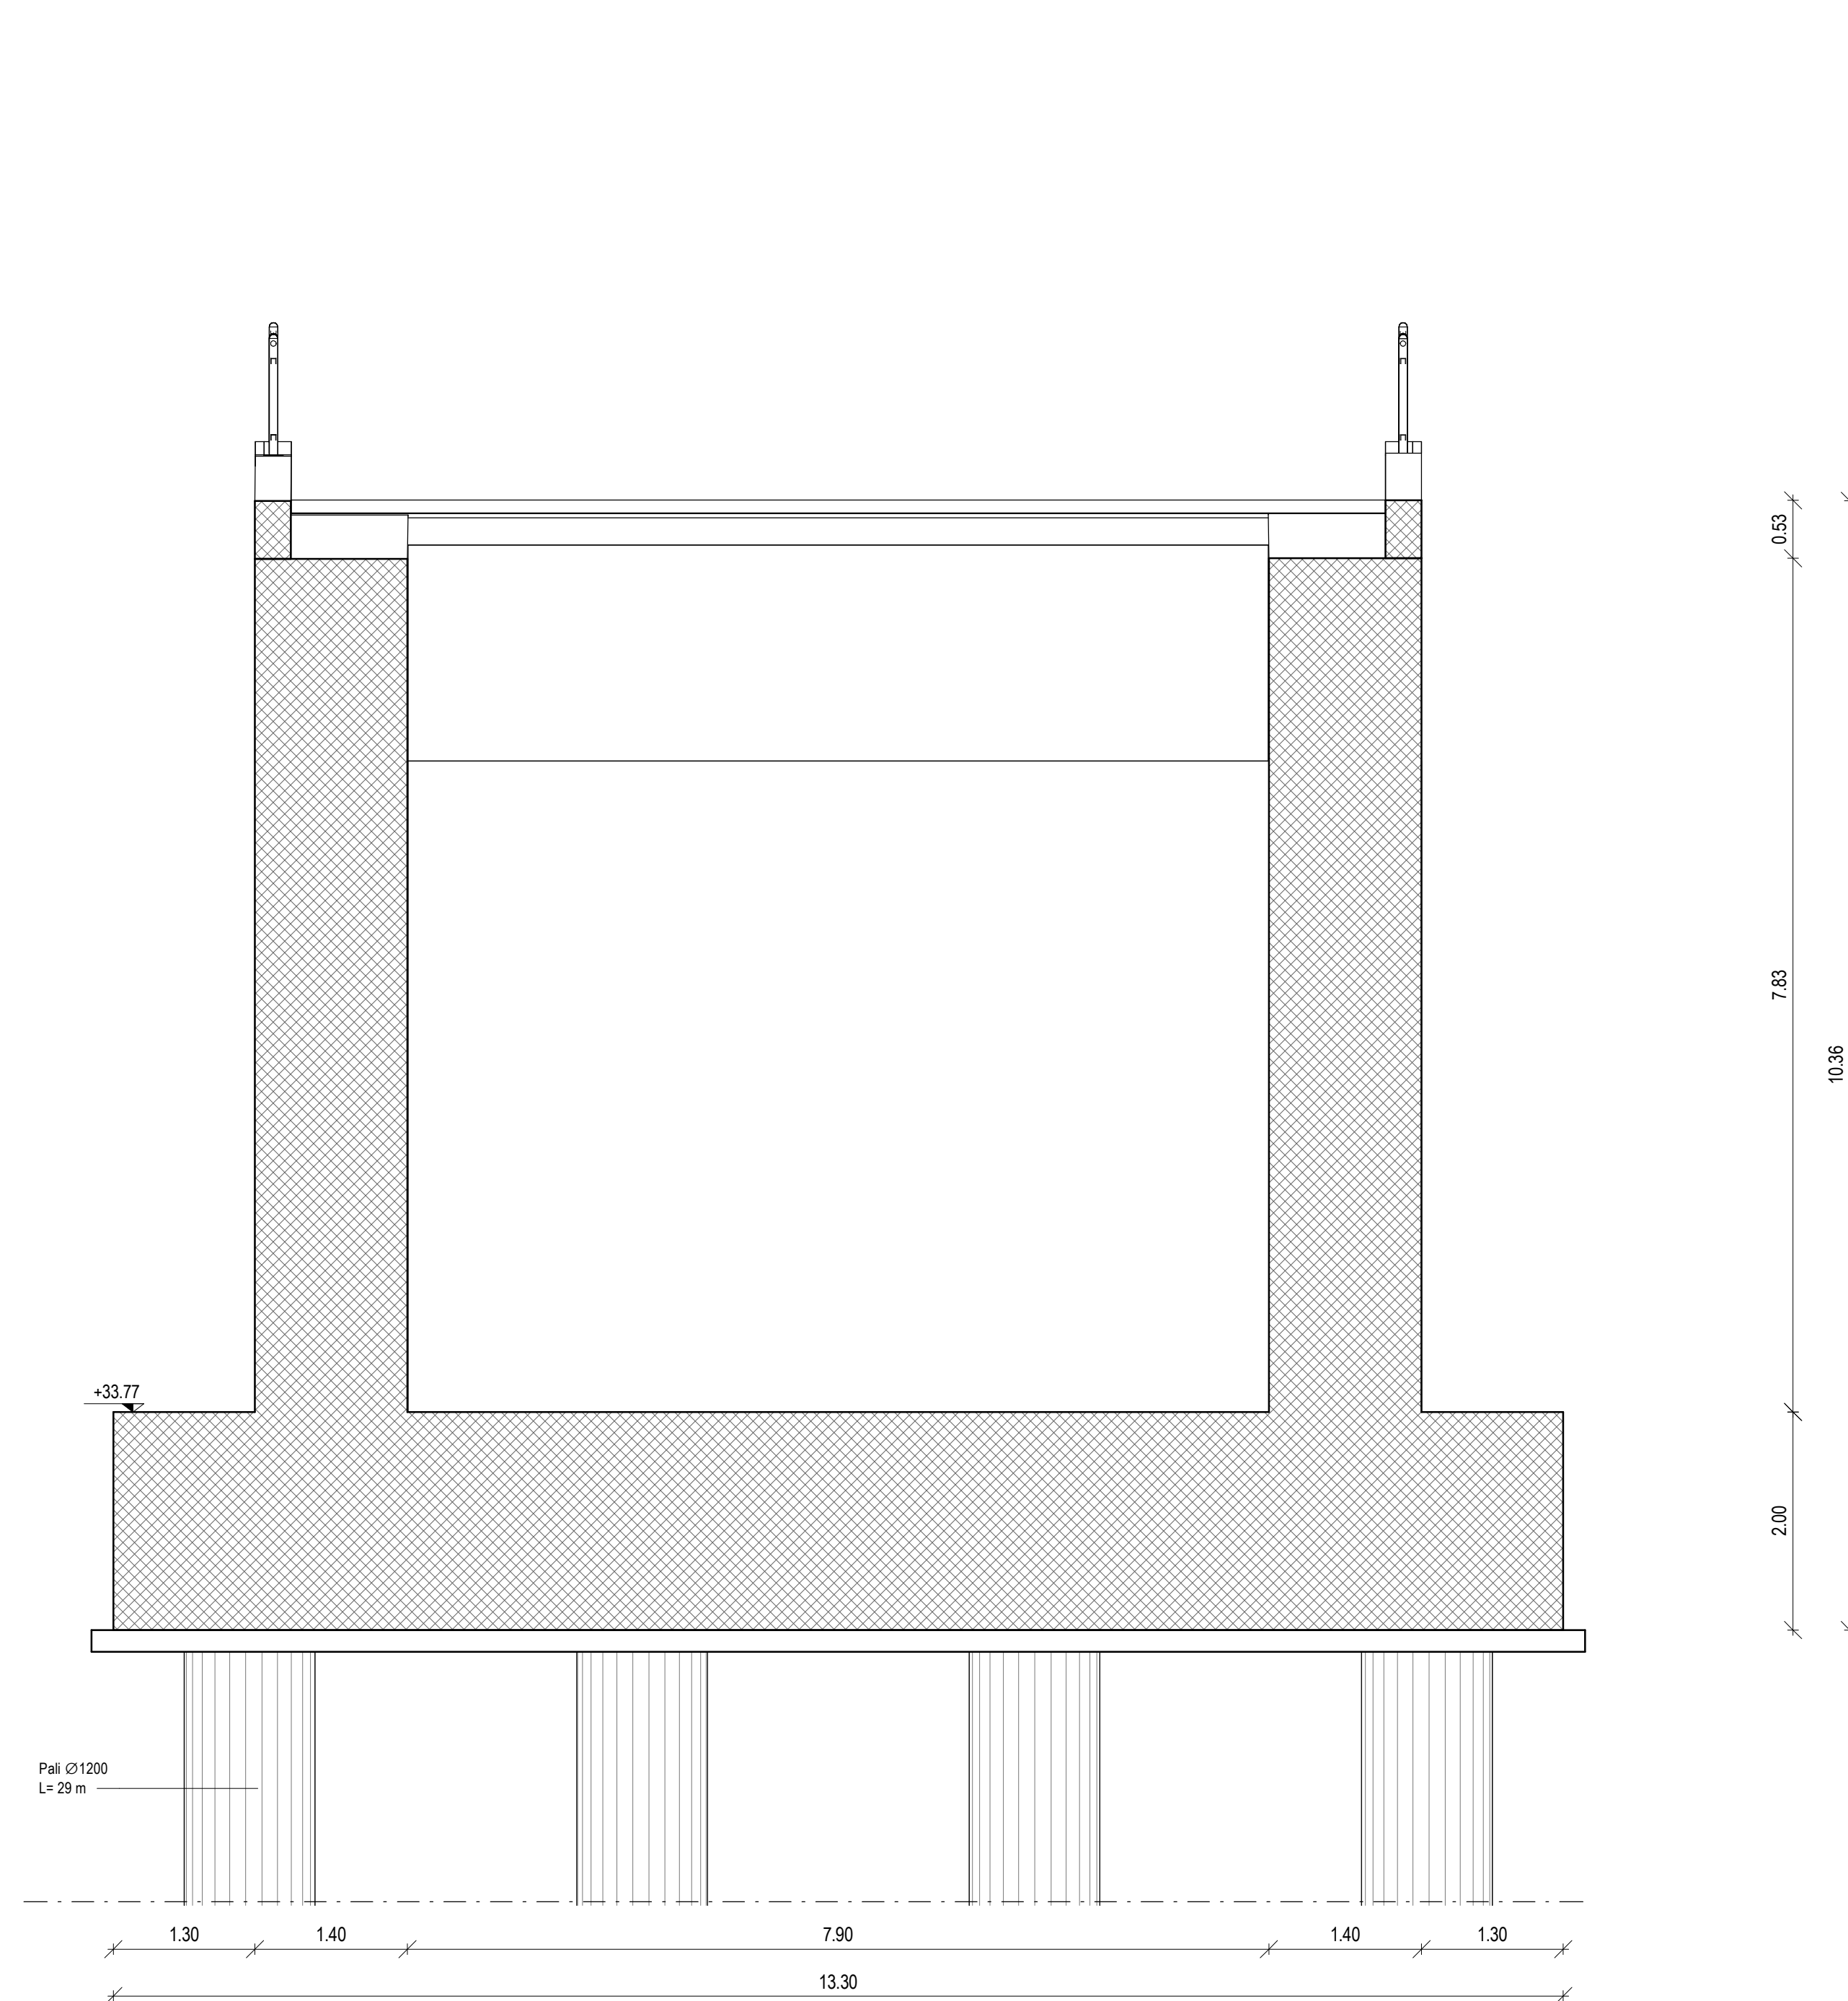

Scala 1 : 500

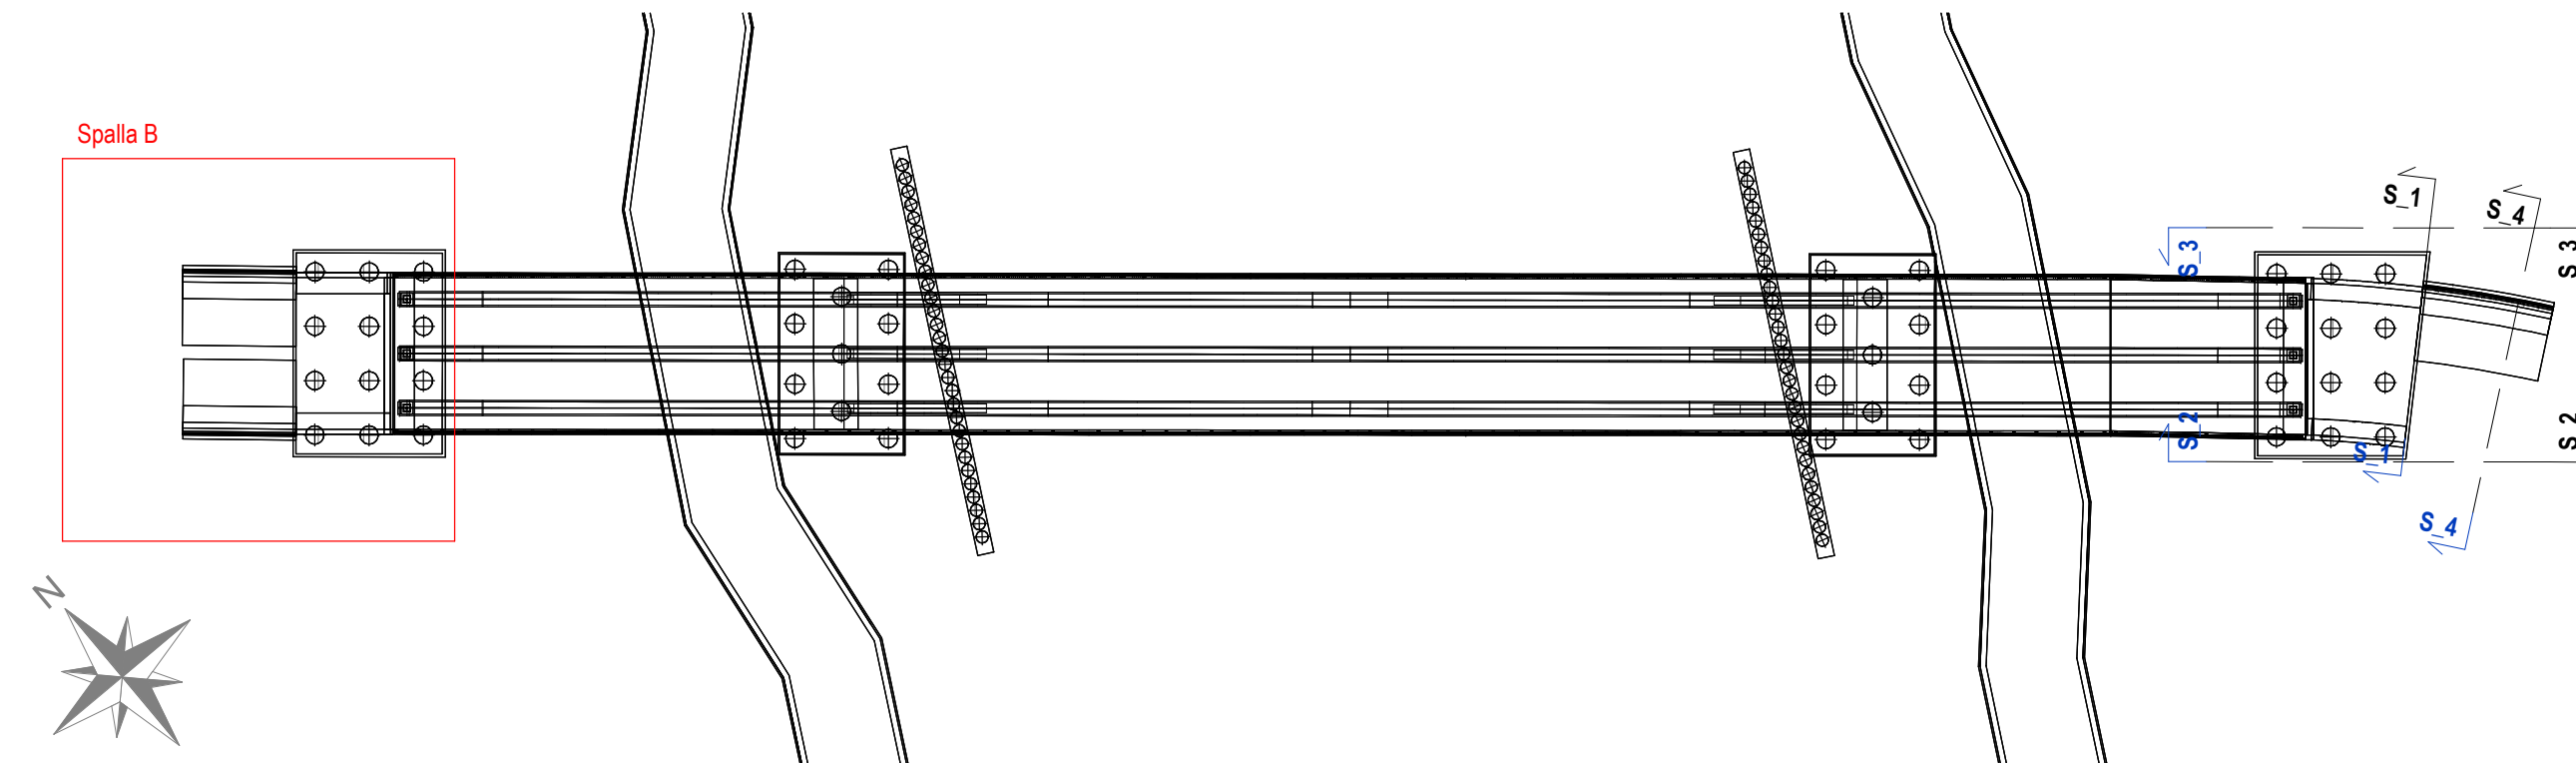

Scala 1 : 5000

